


FIRST FLOOR PLAN

SCALE: 1/4" = 1'-0"

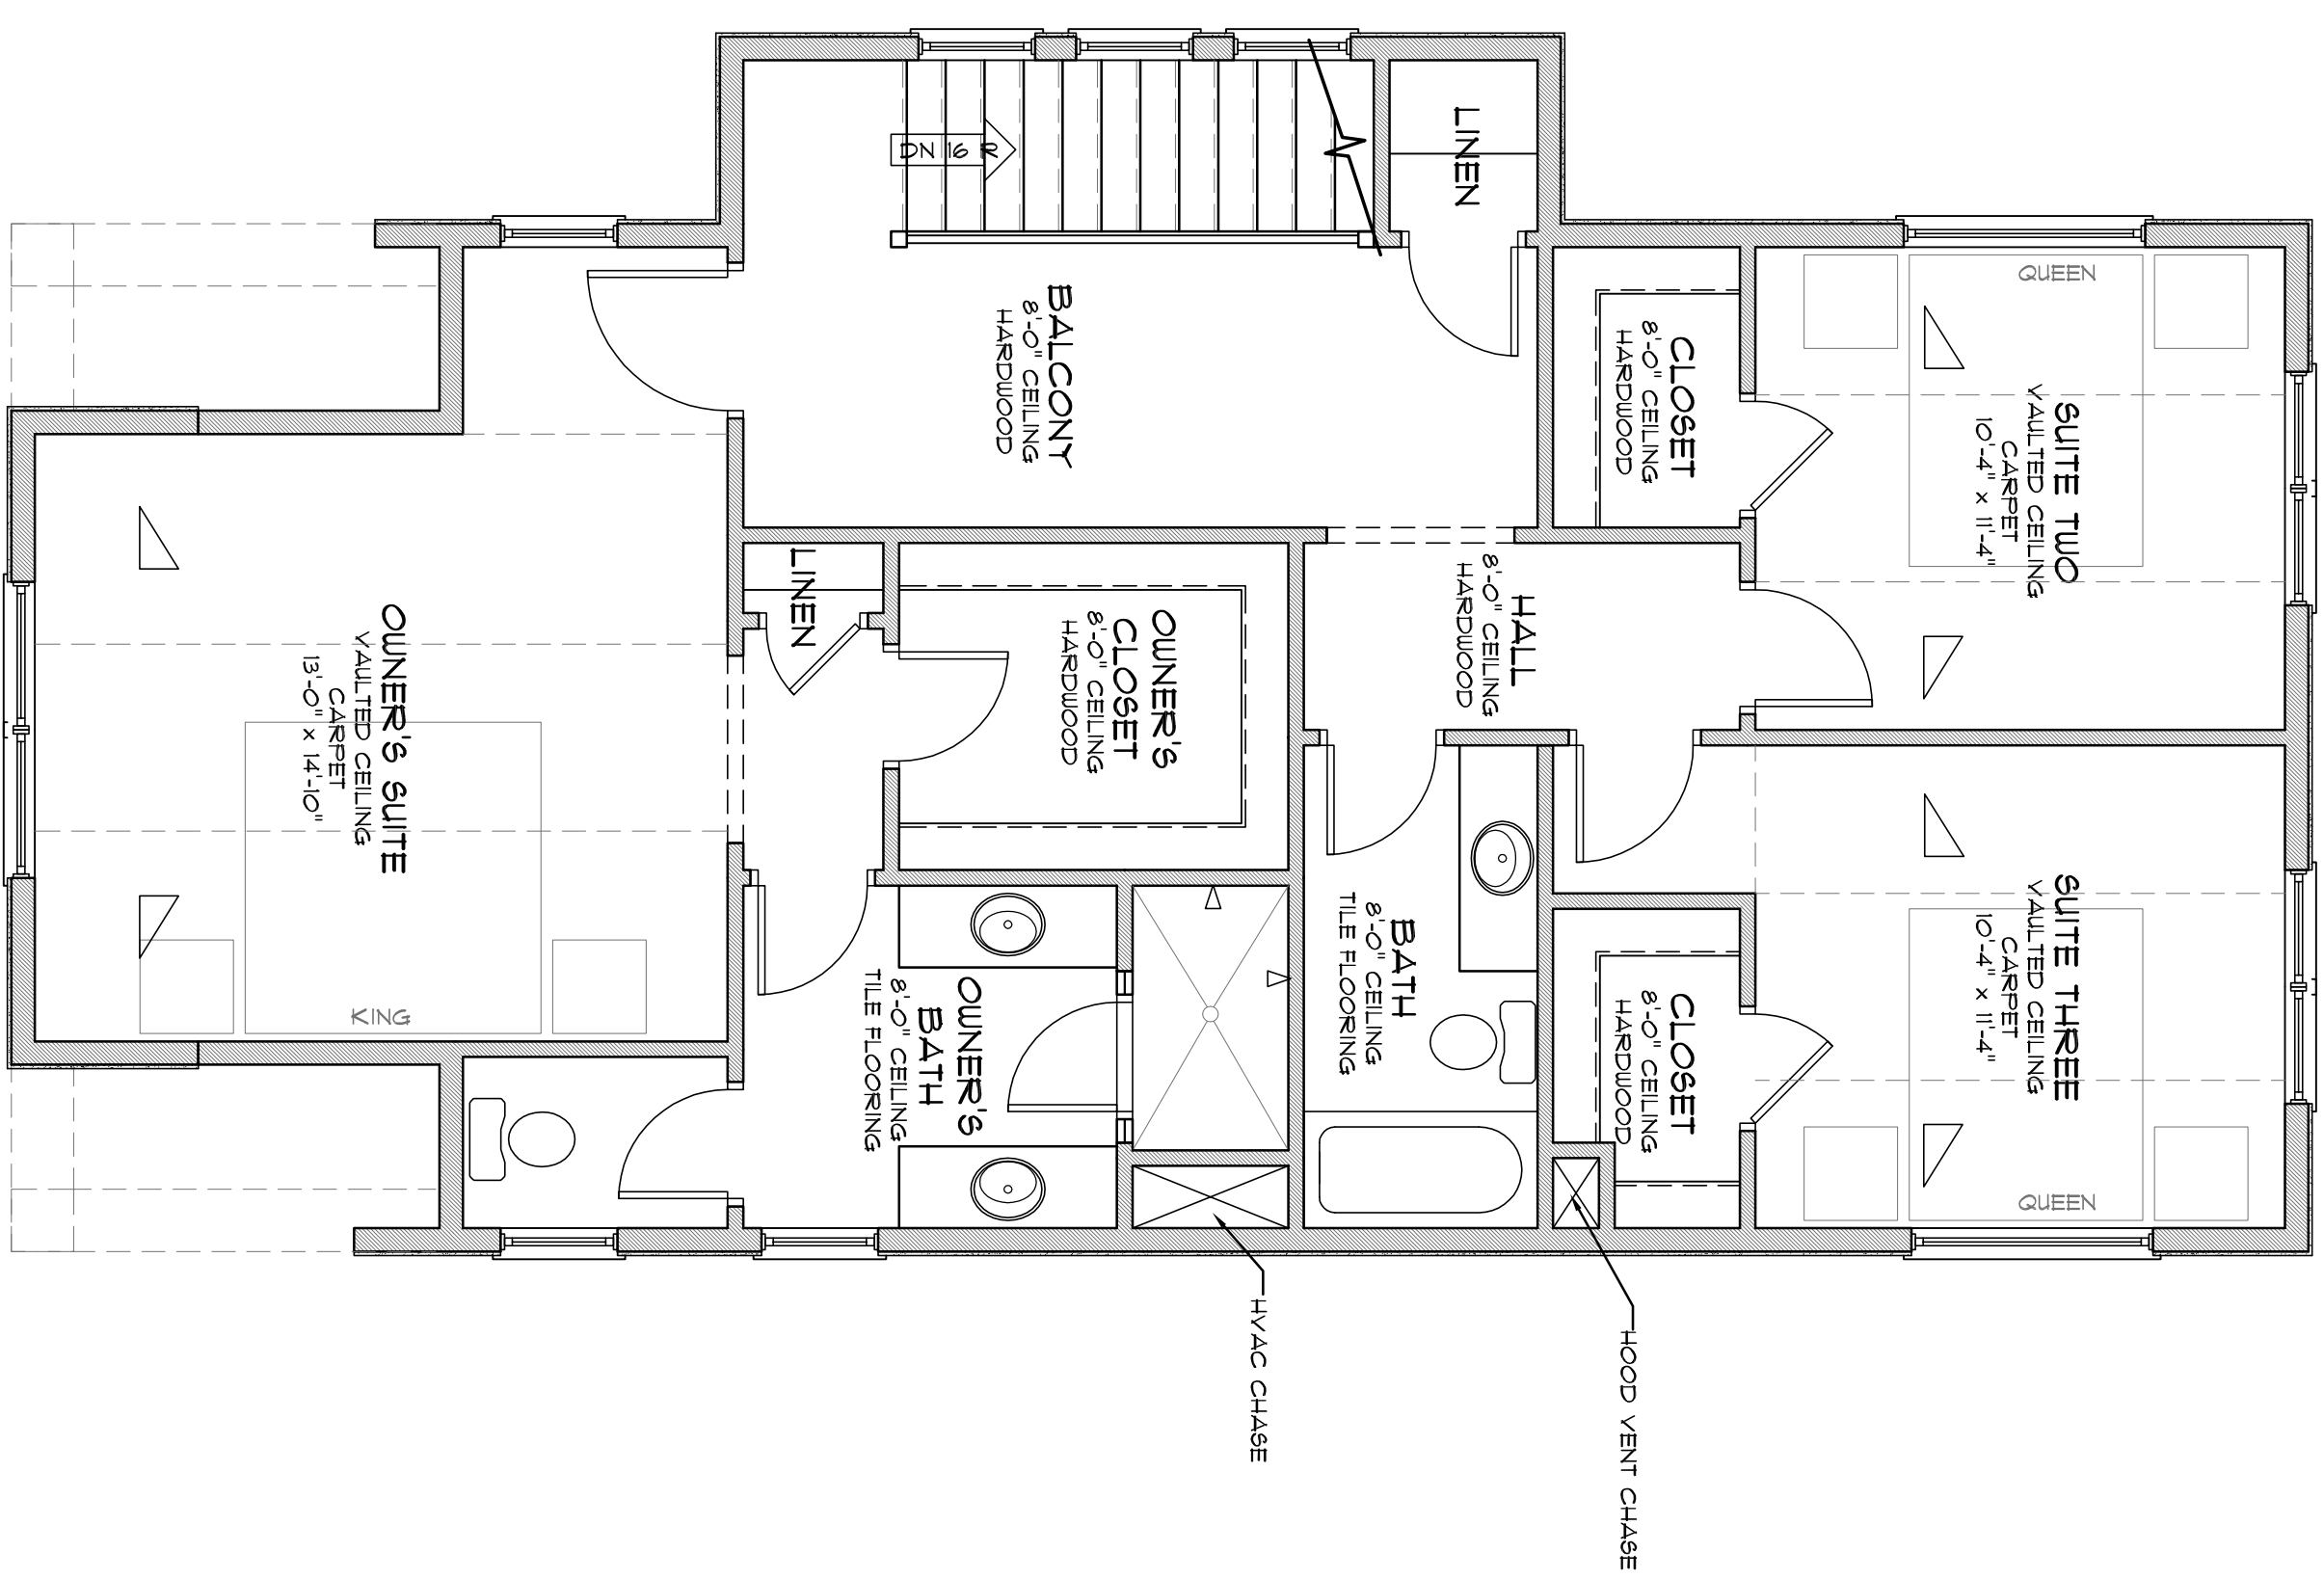

SECOND FLOOR PLAN

SCALE: 1/4" = 1'-0"

S Q U A R E F O O T A G E	
FIRST FLOOR HEATED	957
SECOND FLOOR HEATED	1008
TOTAL HEATED SQ. FT.	1960
COVERED PORCH	200
TOTAL UNDER ROOF SQ. FT.	2160

OCTOBER 13, 2010

COBALT DBS
 EVOLVED HOME COLLECTION PLAN 1900-A
 CHARLOTTE, NORTH CAROLINA

